


PROPOSED ENTRANCE FACILITY

NW 25-55-25 W4

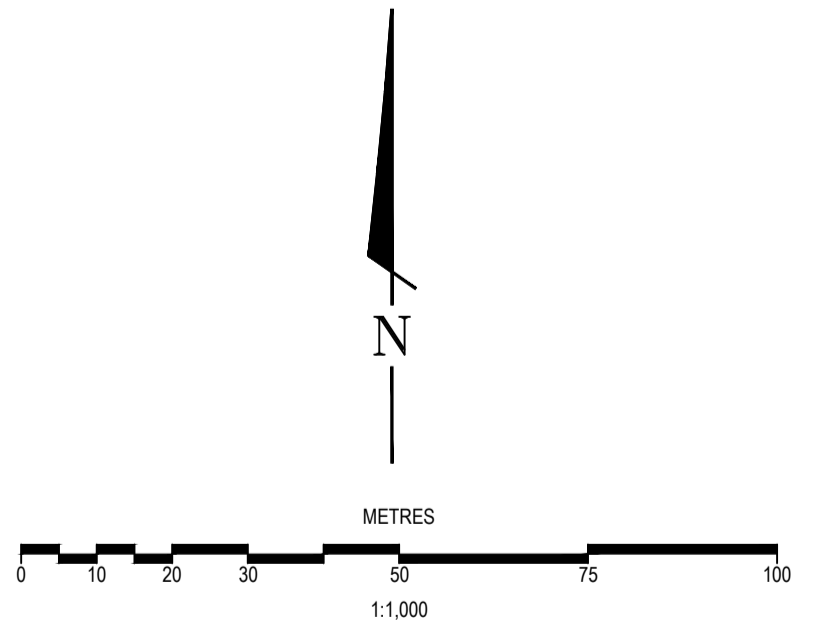

DWG. 1

6. XXX	XXX	SEAL
5. XXX	XXX	PERMIT
4. XXX	XXX	Legend
3. XXX	XXX	PROJECT NO.: 0043-01-04
2. XXX	XXX	DRAWING NO.: DWG. 1
1. XXX	XXX	DRAWN BY: MLG
REVISION NO./NOTE	DATE:	DESIGNED BY: RS
		CHECKED BY: RS
		APPROVED BY: RS
		SCALE: 1:1000
		DATE: DEC. 13, 2022

PROJECT NO.: 0043-01-04	<p>ROSERIDGE WASTE MANAGEMENT SERVICES COMMISSION</p> <p>ENTRANCE FACILITY RELOCATION</p> <p>N.W. 25-55-25-W4M</p> <p>SITE PLAN</p>
DRAWING NO.: DWG. 1	
DRAWN BY: MLG	
DESIGNED BY: RS	
CHECKED BY: RS	
APPROVED BY: RS	
SCALE: 1:1000	
DATE: DEC. 13, 2022	

ROSERIDGE WASTE MANAGEMENT SERVICES COMMISSION

ENTRANCE FACILITY RELOCATION

N.W. 25-55-25-W4M

SITE PLAN

Omni-McCann

Geoscience / Engineering / Environment